



FRONT ELEVATION

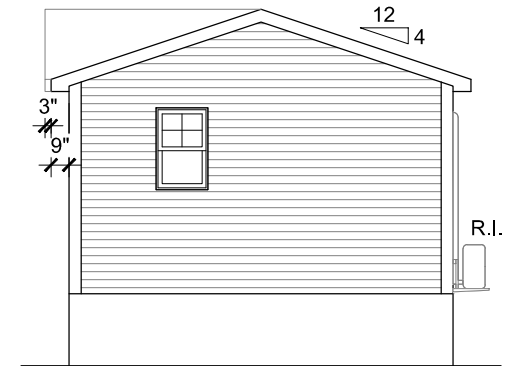


RIGHT ELEVATION

SIDING AREAS

- VINYL SIDING 1191 S.F. + 15% = 1370 S.F.
- NOVIKSTONE 29 S.F. + 25% = 37 S.F.
- NOVIKSTONE (DORMERS) 5 S.F. + 35% = 7 S.F.
- NOVIKSHAKE 51 S.F. + 25% = 64 S.F.
- NOVIKSHAKE (DORMERS) 19 S.F. + 35% = 26 S.F.

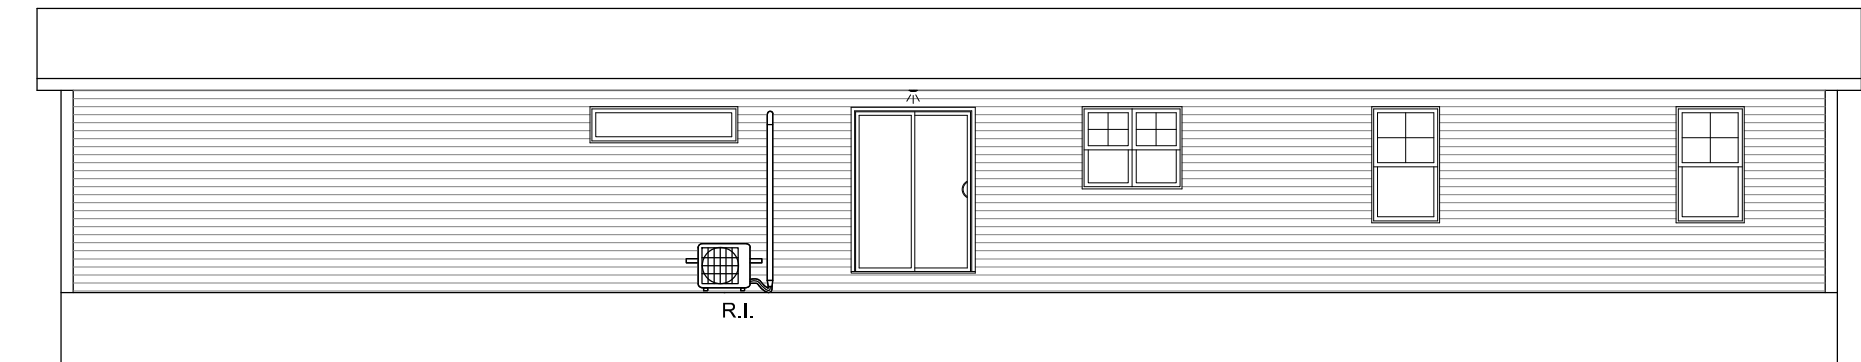

REAR ELEVATION

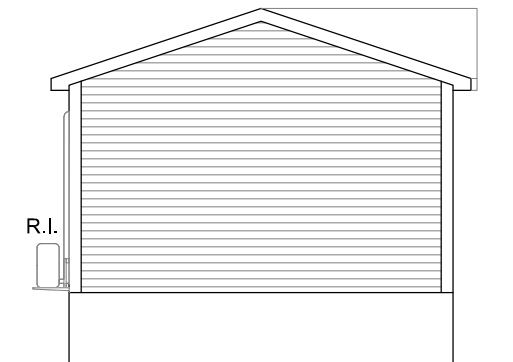


LEFT ELEVATION

2020-03-04 - 12:12:36

REVISION SCHEDULE			
REV #	COMPLETION DATE	DRAWING STAGE	REVISION NOTES
1	2018-08-10	PRELIMINARY	- START PRELIMINARY PLAN
2	2018/08/20	PURCHASING	- STARTED PURCHASING DRAWINGS
3		CABINETS	-
4		PRODUCTION	-
5		PARTITIONS	-
6		-	-
7		-	-
8		-	-

I (WE) APPROVE THIS PLAN FOR CONSTRUCTION:

CLIENT:		CLIENT:		RETAILER:		SIGNATURE DATE:		1/8" = 1'-0"	
MSH #: 5798	RETAILER: SUPREME HOMES - TRACADIE	QUOTE# / CLIENT NAME(S):	STOCK	PRELIMINARY DRAWINGS: JOSIANNE GIONET	SIZE: 1184 S.F.	DATE OF FIRST DRAWINGS: 2018/08/10	ELEVATIONS		
PAGE #: 1	PURCHASING DRAWINGS: OLIVIER MOREAU GALLANT	KITCHEN DRAWINGS: OLIVIER MOREAU GALLANT	PRODUCTION DRAWINGS: MICHAEL BREAU	PARTITIONS DRAWING: DAVID CHIASSEON	SERIAL#: 210506	CSA#: 484144			

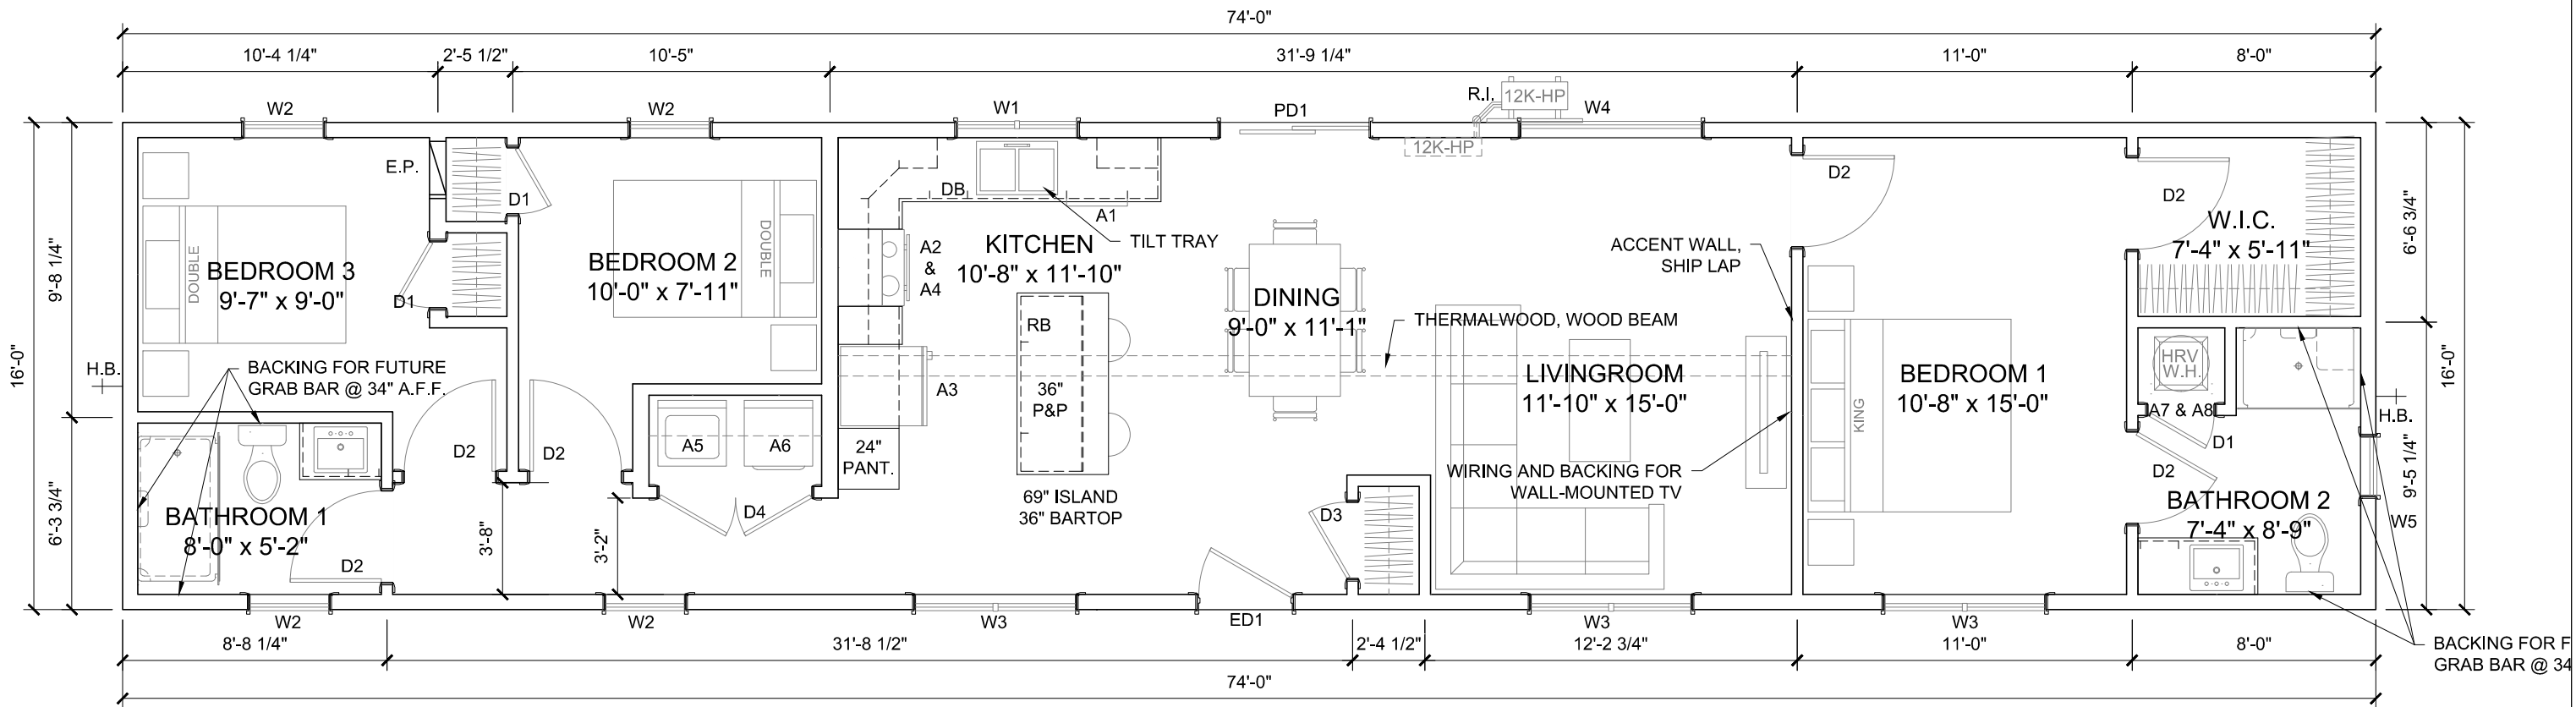

APPLIANCE SCHEDULE	
TAG	TYPE
A1	DISHWASHER
A2	RANGE
A3	REFRIGERATOR
A4	MICROWAVE/RANGE HOOD
A5	WASHER
A6	DRYER
A7	HRV
A8	WATER HEATER

INTERIOR DOOR SCHEDULE			
TAG	WIDTH	PANELS	TYPE
D1	26	1	PASSAGE
D2	36	1	PASSAGE
D3	30	1	PASSAGE
D4	60	2	PASSAGE

EXTERIOR DOOR SCHEDULE						
TAG	WIDTH	S L	TYPE	COLORS	B.M.	GLASS
ED1	36	-	IN SWING	BLACK	1 1/4"	LOUISBOURG 3/4
PD1	60	-	PATIO	WHITE	1 1/4"	CLEAR -

WINDOW SCHEDULE							
TAG	W	H	PANELS	TYPE	COLORS	B.M.	GRILLS
W1	48	39	2	SINGLE HUNG	WHITE	1 1/4"	TOP SASH (2x2)
W2	32	56	1	SINGLE HUNG	WHITE	1 1/4"	TOP SASH (2x2)
W3	64	56	2	SINGLE HUNG	WHITE	1 1/4"	TOP SASH (2x2)
W4	72	16	1	FIXED	WHITE	1 1/4"	-
W5	24	39	1	SINGLE HUNG	WHITE	1 1/4"	TOP SASH (2x2)

2020-03-04 - 12:12:39



I (WE) APPROVE THIS PLAN FOR CONSTRUCTION:

CLIENT:		CLIENT:		RETAILER:		SIGNATURE DATE:		3/16" = 1'-0"	
MSH #: 5798	RETAILER: SUPREME HOMES - TRACADIE	QUOTE# / CLIENT NAME(S):	STOCK	PRELIMINARY DRAWINGS: JOSIANNE GIONET	SIZE: 1184 S.F.	DATE OF FIRST DRAWINGS: 2018/08/10	SIGNATURE	FLOOR PLAN	
PAGE #: 2	PURCHASING DRAWINGS: OLIVIER MOREAU GALLANT	KITCHEN DRAWINGS: OLIVIER MOREAU GALLANT	PRODUCTION DRAWINGS: MICHAEL BREAU	PARTITIONS DRAWING: DAVID CHIASSON	SERIAL#: 210506	CSA#: 484144			